


SHELL CODES: 2-EXD10SD, 2-OXD09SD


22" FLGD. MANWAY
w/3-4" C.S. NPT FTGS.
& COVER

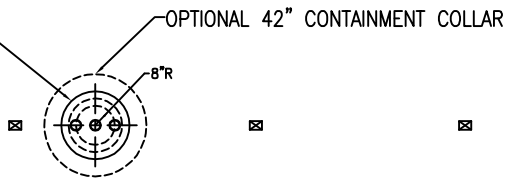

4" FRP NPT FTGS. (3 TYP.)



OPTIONAL R-41 RESERVOIR
4" ANNULAR SPACE FTG.

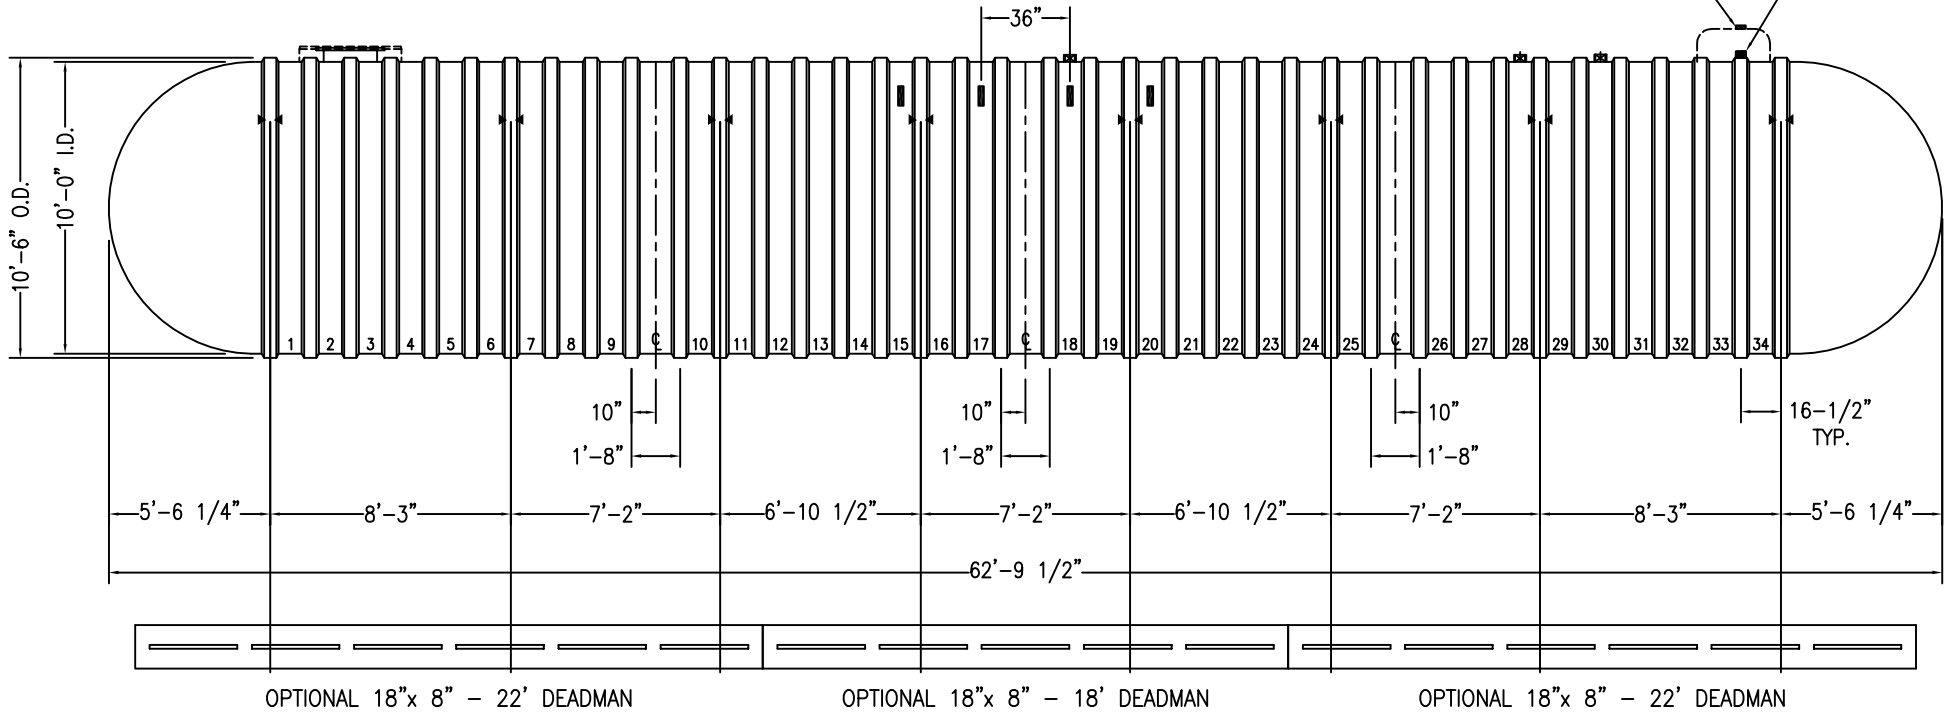

NOTES:

- ☒ HOLD DOWN STRAP CLIP
- ▶◀ HOLD DOWN STRAP LOCATION
- TYPE "13" LIFT LUG - SD
- TYPE "13" LIFT LUG - HD

DWT-6 TYPE II (10')-35000		DATE: 10/01/18
		DRAWN BY: R.OXNER
CONTAINMENT SOLUTIONS	CAPACITY: 34,835	REVISED:
	WEIGHT: DRY/WET 17000/24350	DWG NUMBER: 10-35DW6F