


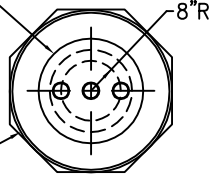

22" FLGD. MANWAY
w/3-4" C.S. NPT FTGS.
& COVER




4" FRP NPT FTGS. (3 TYP.)




42" DOUBLE WALL CONTAINMENT COLLAR

DW PTS (WT34) 42/8-4'
WATERTIGHT TANK SUMP

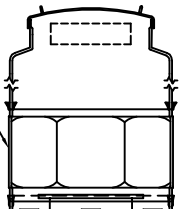

HYDROSTATIC RESERVOIR

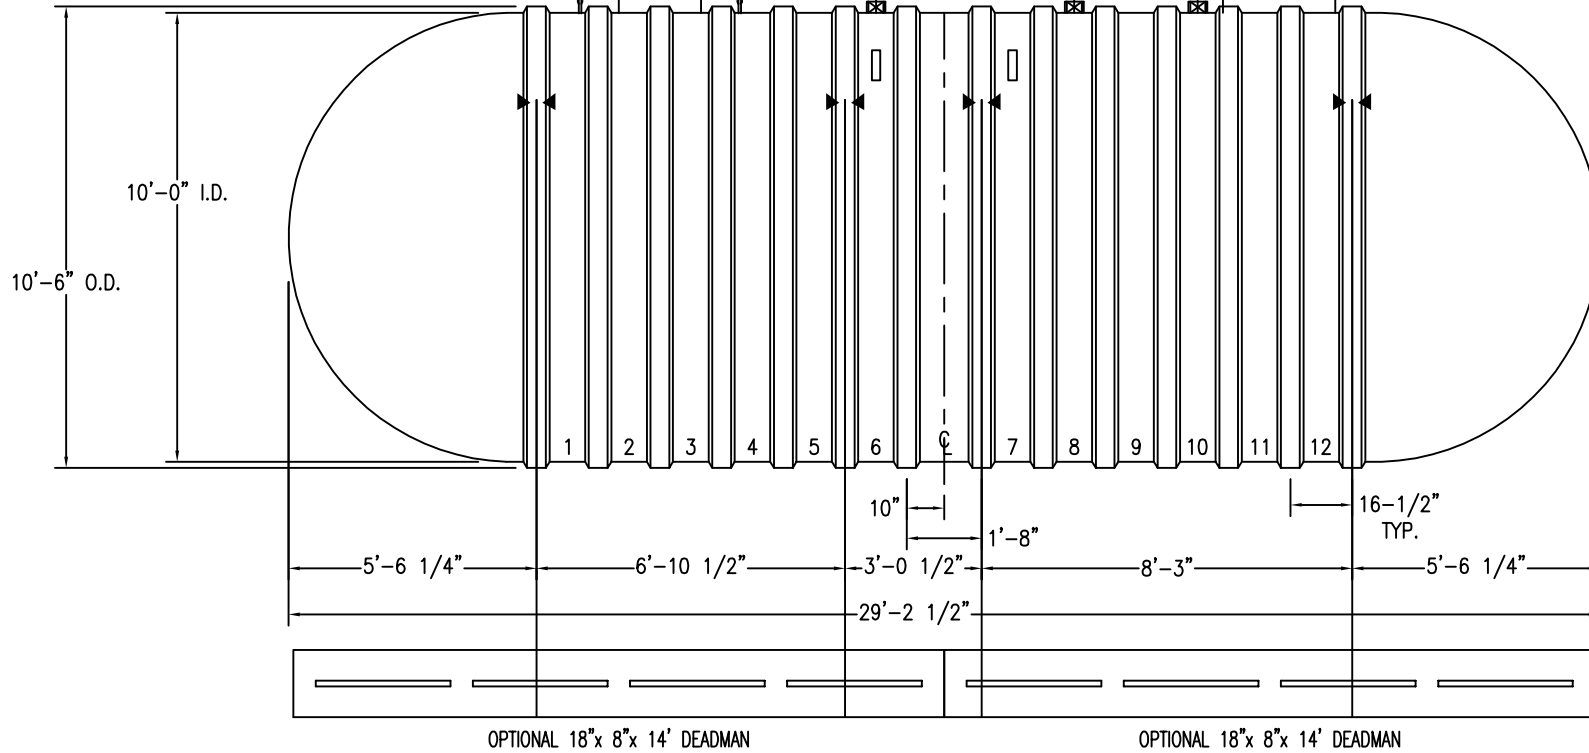

NOTES:

- ▶◀ HOLD DOWN STRAP LOCATION
- TYPE "13" LIFT LUG - SD
- TYPE "13" LIFT LUG - HD

HYDROGUARD (10')-15000		DATE: 10/01/18
SINGLE-SUMP SYSTEM		DRAWN BY: R.OXNER
CONTAINMENT SOLUTIONS	CAPACITY: 15,104	REVISED:
	WEIGHT: 10500	DWG NUMBER: 1015DWHG-US