





22" FLGD. MANWAY
w/3-4" C.S. NPT FTGS.
& COVER

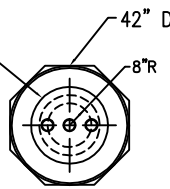



42" DOUBLE WALL CONTAINMENT COLLAR
8"R

4" FRP NPT FTGS.
(3 TYP.)

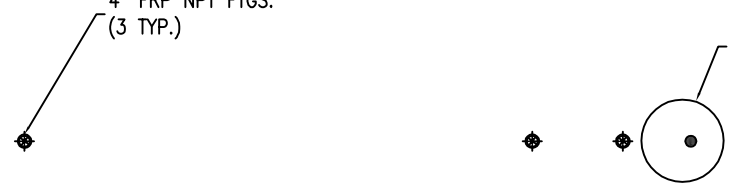

HYDROSTATIC RESERVOIR

DW PTS (WT34) 42/8-4'
WATERTIGHT TANK SUMP

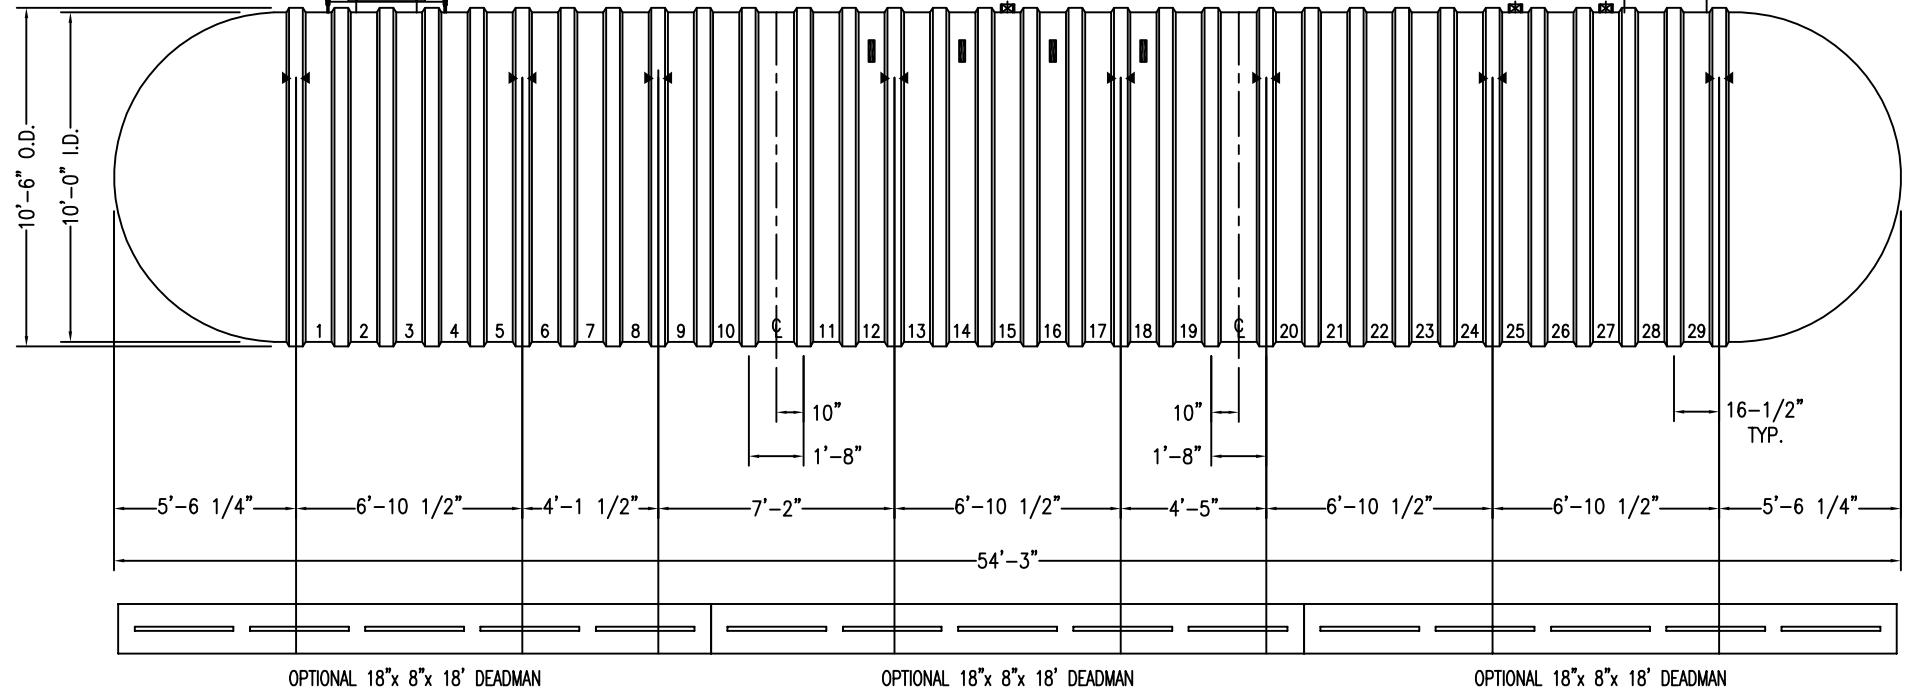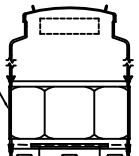

NOTES:

- ▶◀ HOLD DOWN STRAP LOCATION
- TYPE "13" LIFT LUG - SD
- TYPE "13" LIFT LUG - HD

HYDROGUARD (10')-30000		DATE: 10/01/18
SINGLE-SUMP SYSTEM		DRAWN BY: R.OXNER
CONTAINMENT SOLUTIONS	CAPACITY: 29,816	REVISED:
	WEIGHT: 20400	DWG NUMBER: 1030DWHG-US