


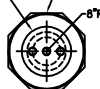

22" FLGD. MANWAY
w/3-4" C.S. NPT FTGS.
& COVER


42" DOUBLE WALL CONTAINMENT COLLAR



4" FRP NPT FTGS. (3 TYP.)

DW PTS (WT34) 42/8-4'
WATERTIGHT TANK SUMP

HYDROSTATIC
RESERVOIR

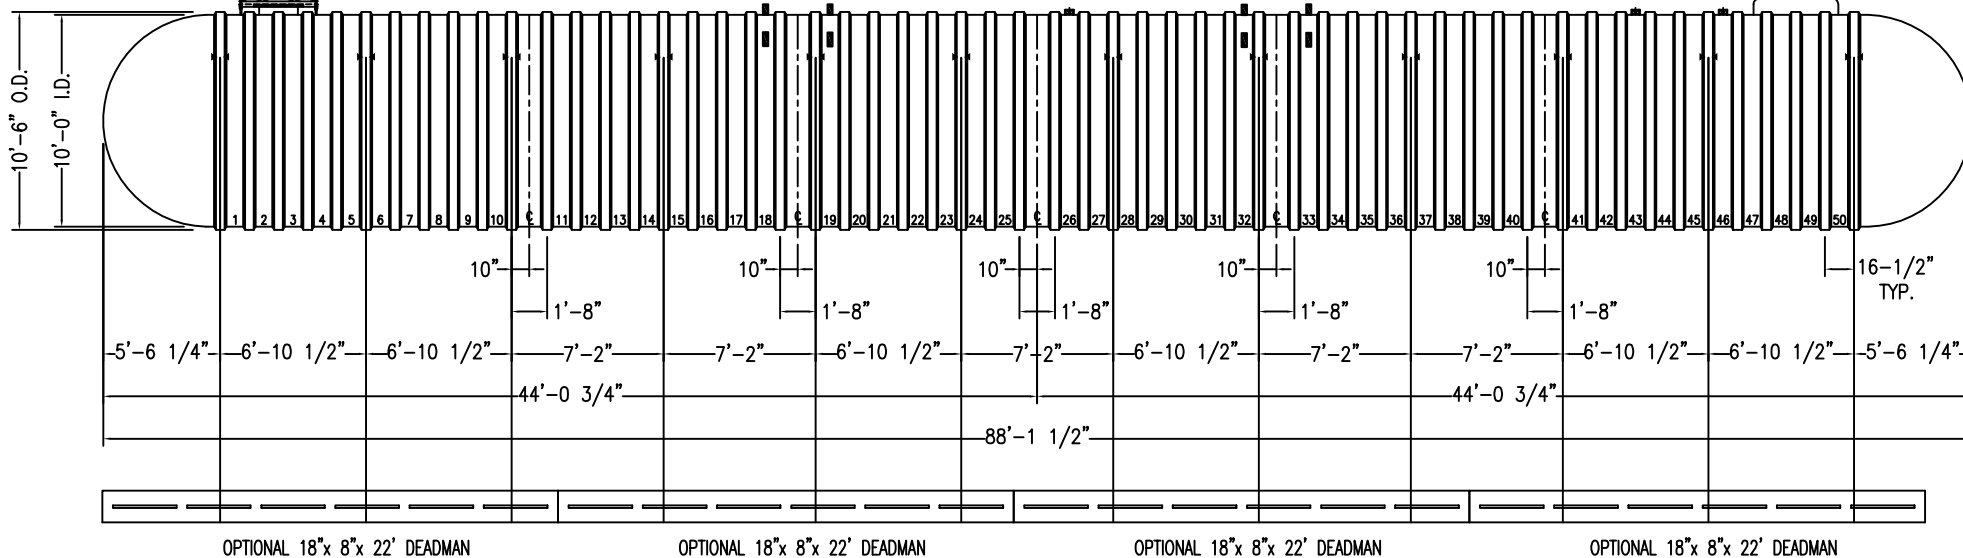

NOTES:

- ▶◀ HOLD DOWN STRAP LOCATION
- TYPE "13" LIFT LUG - SD
- TYPE "13" LIFT LUG - HD

HYDROGUARD (10')-50000		DATE: 10/01/18
SINGLE-SUMP SYSTEM		DRAWN BY: R.OXNER
CONTAINMENT SOLUTIONS	CAPACITY: 49,743	REVISED:
	WEIGHT: 35800	DWG NUMBER: 1050DWHG-US