


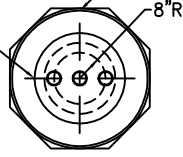


22" FLGD. MANWAY
w/3-4" C.S. NPT FTGS.
& COVER




42" DOUBLE WALL CONTAINMENT COLLAR

4" FRP NPT FTGS. (3 TYP.)

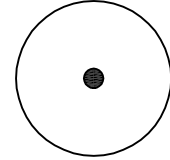

DW PTS (WT34) 42/8-4'
WATERTIGHT TANK SUMP

HYDROSTATIC RESERVOIR

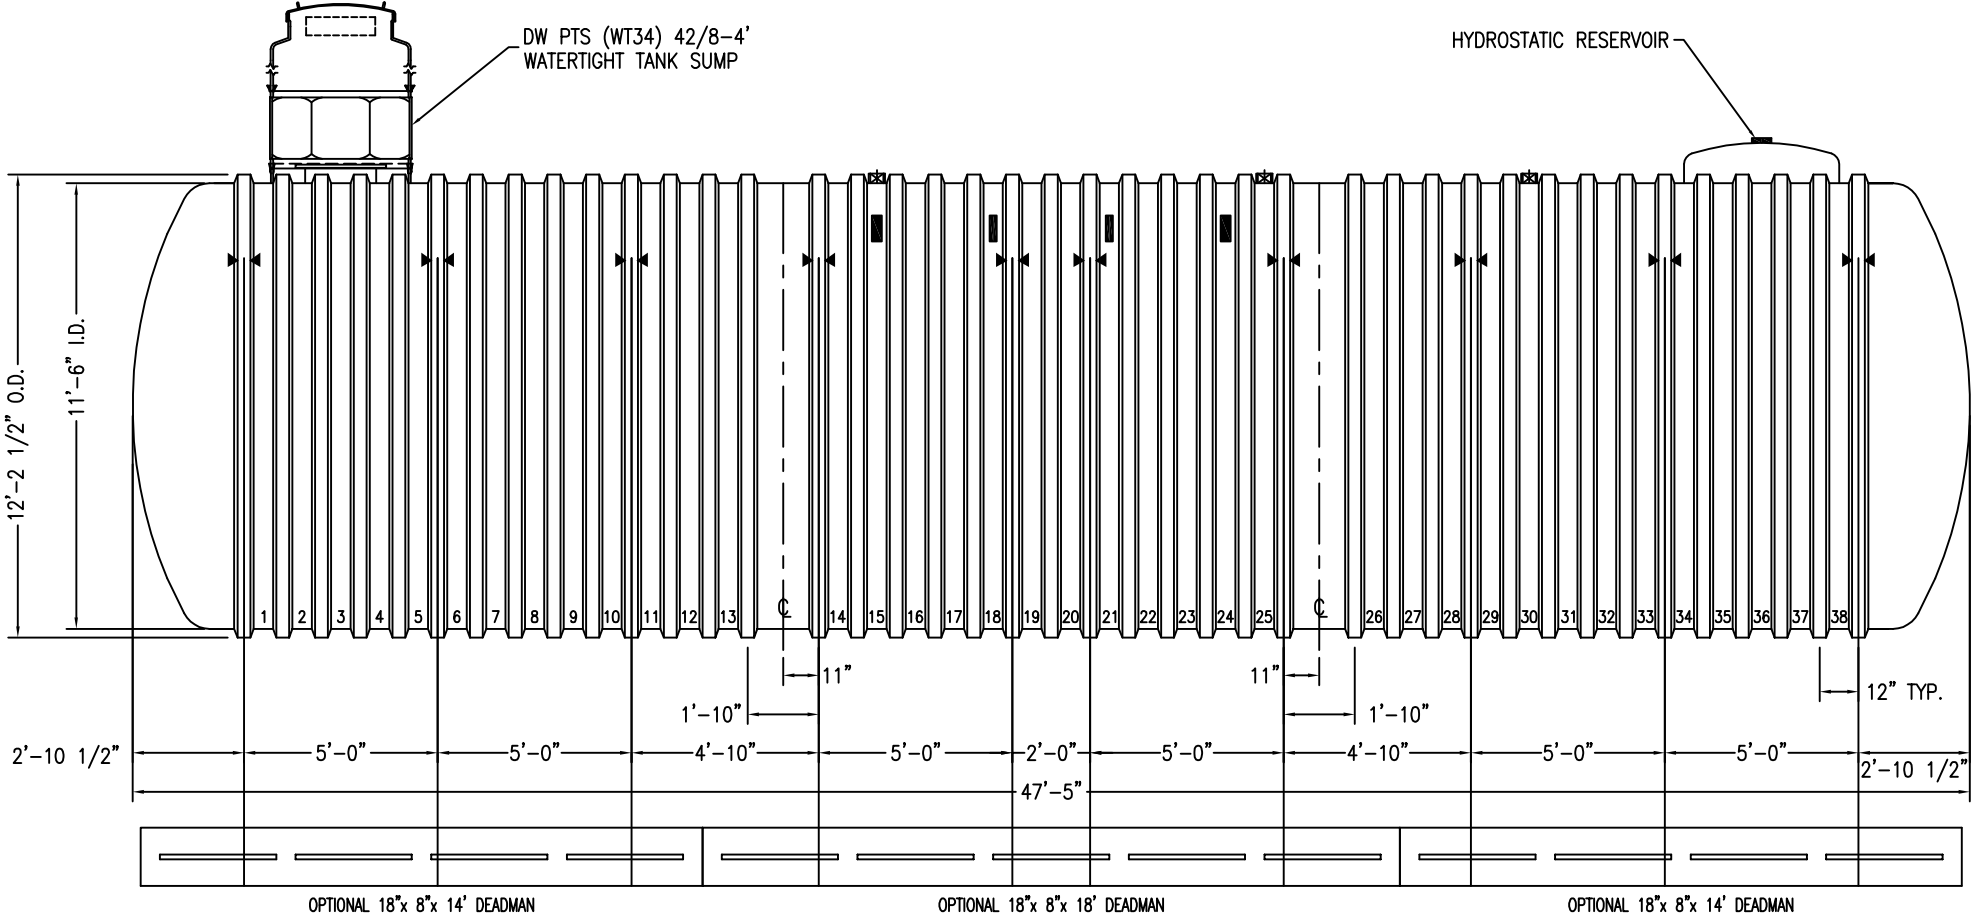

- NOTES:**
- ▶◀ HOLD DOWN STRAP LOCATION
 - TYPE "13" LIFT LUG - SD
 - TYPE "13" LIFT LUG - HD

HYDROGUARD (12') 35000		DATE: 10/01/18
SINGLE-SUMP SYSTEM		DRAWN BY: R.OXNER
CONTAINMENT SOLUTIONS	CAPACITY: 35,456	REVISED:
	WEIGHT: DRY/WET 35100	DWG NUMBER: 1235DWHG-US