
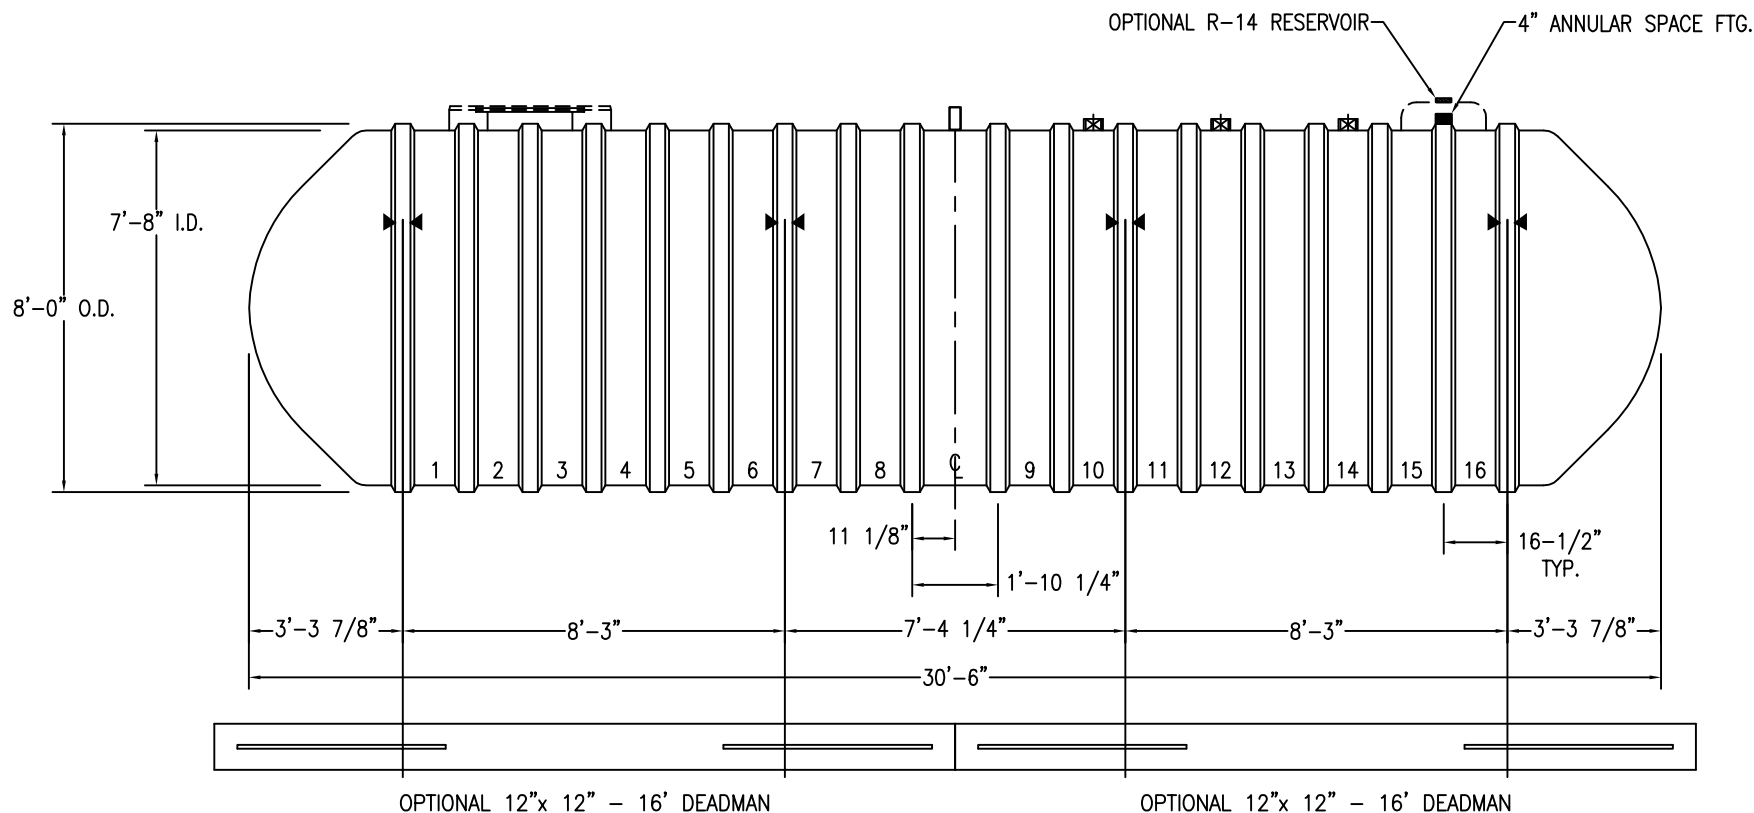
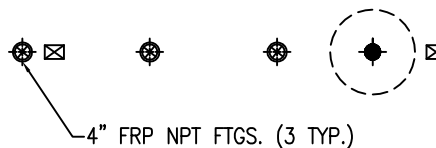


22" FLGD. MANWAY
w/3-4" C.S. NPT FTGS.
& COVER

OPTIONAL 42" CONTAINMENT COLLAR

8"R

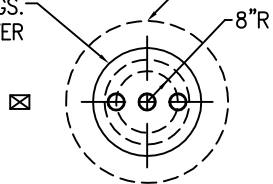

NOTES:

- ☒ HOLD DOWN STRAP CLIP
- ▶◀ HOLD DOWN STRAP LOCATION
- TYPE "13" LIFT LUG - SD
- TYPE "13" LIFT LUG - HD

DWT-6 TYPE II (8')-10000		DATE:	10/01/18
		DRAWN BY:	R.OXNER
CONTAINMENT SOLUTIONS	CAPACITY:	REVISED:	
	WEIGHT: DRY/WET	DWG NUMBER:	
	9,696	8-10DW6F	
	4800/5950		