


SHELL CODES: 2-E8S11SD


22" FLGD. MANWAY
w/ BLANK COVER

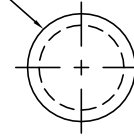

4" NPT FTGS. (2 TYP.)

10" TANGENTIALLY MTD. FLGD. NOZZLE
w/2" FRP VENT FTG.- (INLET)

10" TANGENTIALLY MTD. FLGD. NOZZLE
w/2" FRP VENT FTG.- (OUTLET)

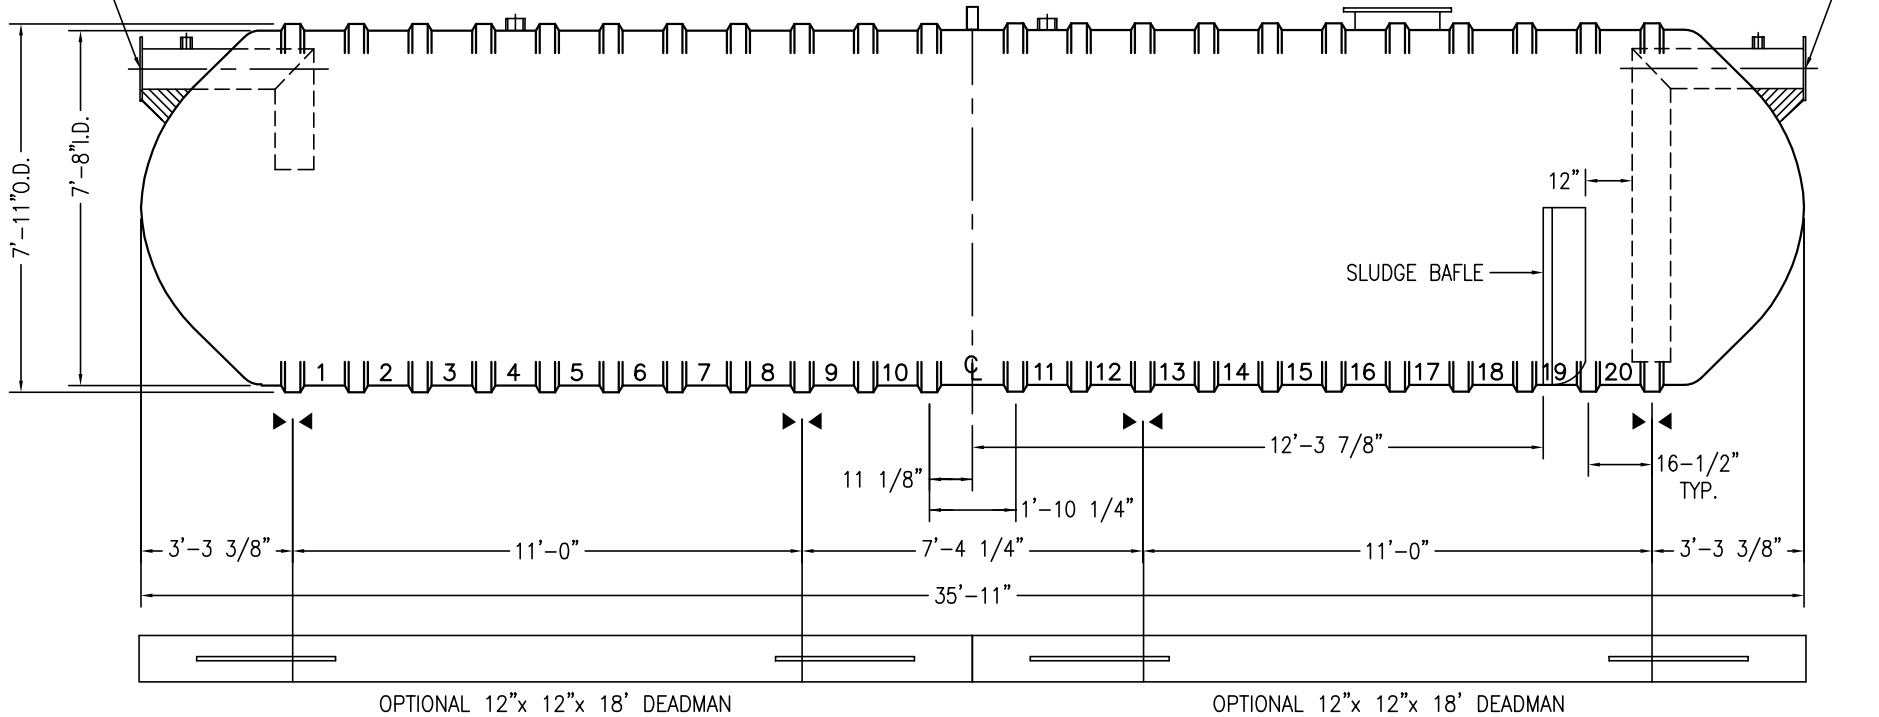

OPTIONAL 12"x 12"x 18' DEADMAN

OPTIONAL 12"x 12"x 18' DEADMAN

NOTES:

- ☒ HOLD DOWN STRAP CLIP
- ▶◀ HOLD DOWN STRAP LOCATION
- TYPE "13" LIFT LUG - SD
- TYPE "13" LIFT LUG - HD

SWT (8')-12000 CSI-1B INT		DATE: 1/1/2014
		DRAWN BY: K.A.SOEDER
CONTAINMENT SOLUTIONS	CAPACITY: SLUDGE/TOTAL 688/11595	REVISED:
	WEIGHT: DRY/WET 3650	DWG NUMBER: 812-1BSW