


SHELL CODES: 2-E8S0928, 1-08S1028


4" NPT FTGS. (2 TYP.)

22" FLGD. MANWAY  
w/ BLANK COVER

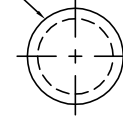

12" TANGENTIALLY MTD.  
FLGD. NOZZLE w/2" FRP  
VENT FTG.- (INLET)

12" TANGENTIALLY MTD.  
FLGD. NOZZLE w/2" FRP  
VENT FTG.- (OUTLET)

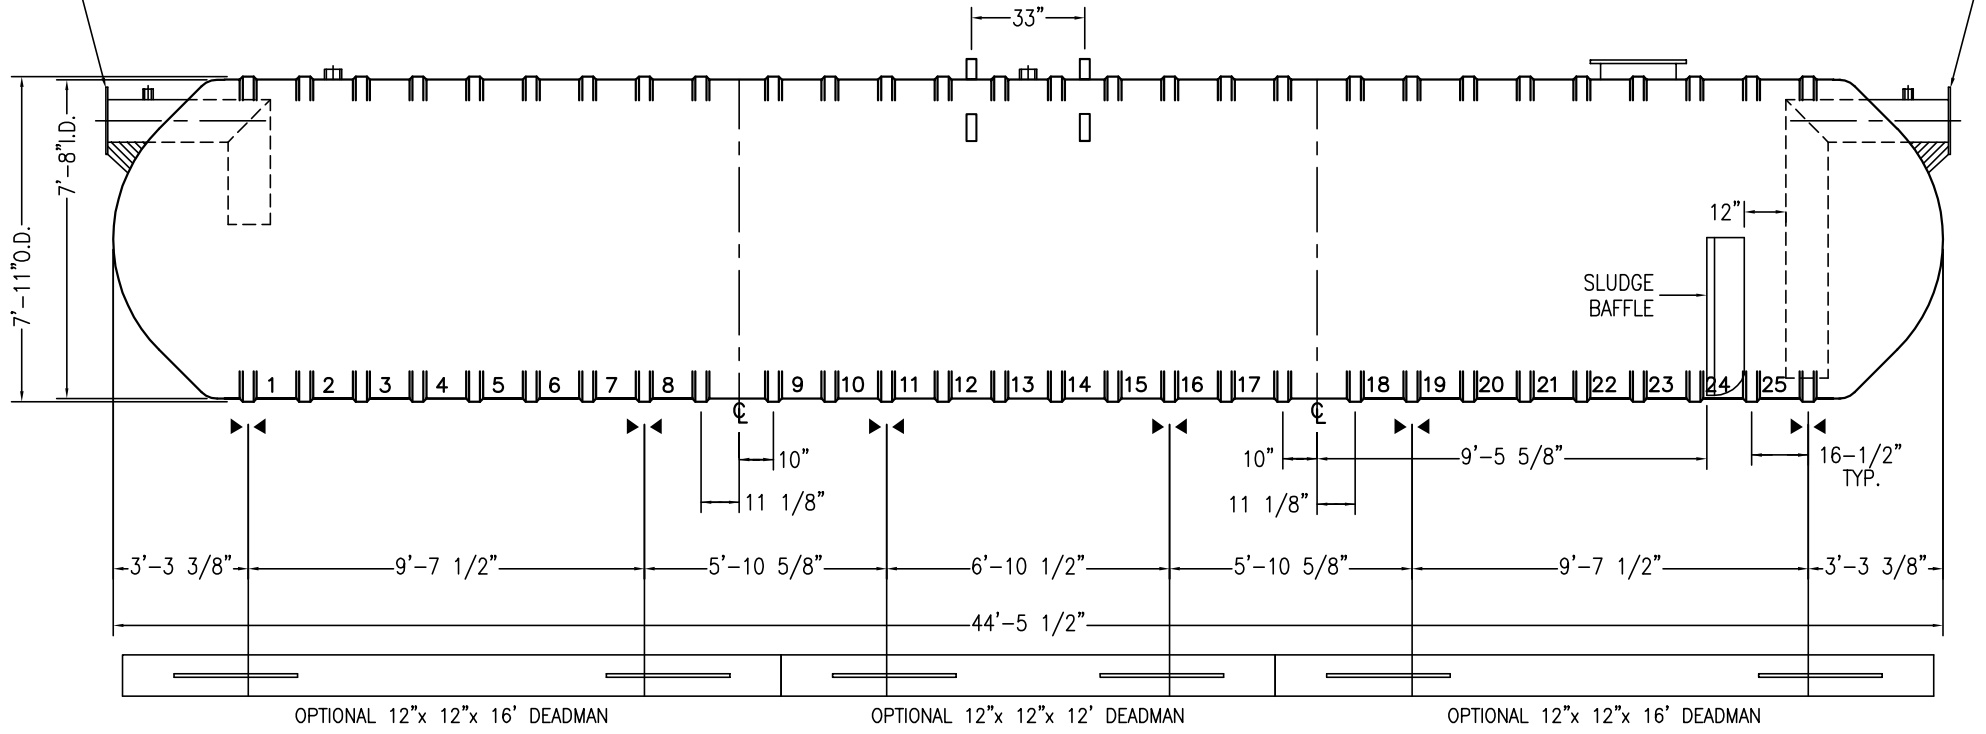

- NOTES:**
- ☒ HOLD DOWN STRAP CLIP
  - ▶◀ HOLD DOWN STRAP LOCATION
  - TYPE "13" LIFT LUG - SD
  - TYPE "13" LIFT LUG - HD

SWT (8')-15000 CSI-1B INT		DATE: 1/1/2014
		DRAWN BY: K.A.SOEDER
<b>CONTAINMENT SOLUTIONS</b>	CAPACITY: SLUDGE/TOTAL 887/14545	REVISED:
	WEIGHT: DRY/WET 4900	DWG NUMBER: 815-1BSW