



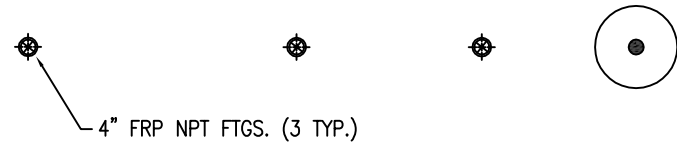


22" FLGD. MANWAY  
w/3-4" C.S. NPT FTGS.  
& COVER

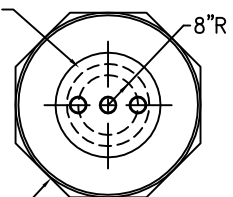


48" DOUBLE WALL CONTAINMENT COLLAR

DW PTS (WT34) 48/8-4'  
WATERTIGHT TANK SUMP

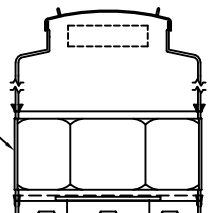

HYDROSTATIC RESERVOIR

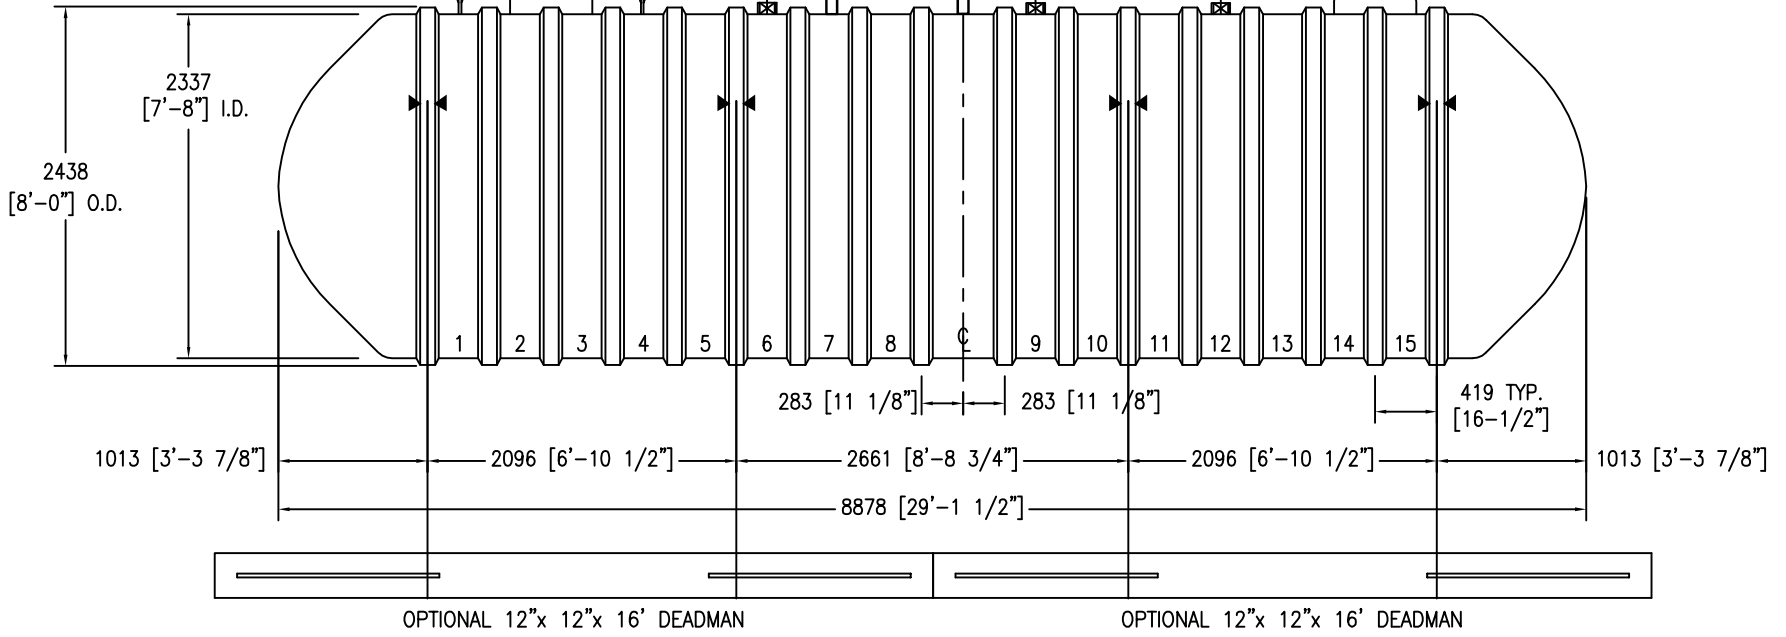

- NOTES:**
- ▶◀ HOLD DOWN STRAP LOCATION
  - TYPE "13" LIFT LUG - SD
  - TYPE "13" LIFT LUG - HD

HYDROGUARD (8')-35,000 L		DATE: 10/01/18
SINGLE-SUMP SYSTEM		DRAWN BY: R.OXNER
<b>CONTAINMENT SOLUTIONS</b>	CAPACITY: LITERS 35,016	REVISED:
	WEIGHT: KILOS 2,600	DWG NUMBER: 835MLHG-CN