


22" FLGD. MANWAY  
w/3-4" C.S. NPT FTGS.  
& COVER

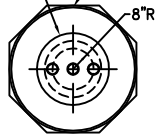


48" DOUBLE WALL CONTAINMENT COLLAR

4" FRP NPT FTGS. (3 TYP.)



DW PTS (WT34) 48/8-4'  
WATERTIGHT TANK SUMP

HYDROSTATIC RESERVOIR

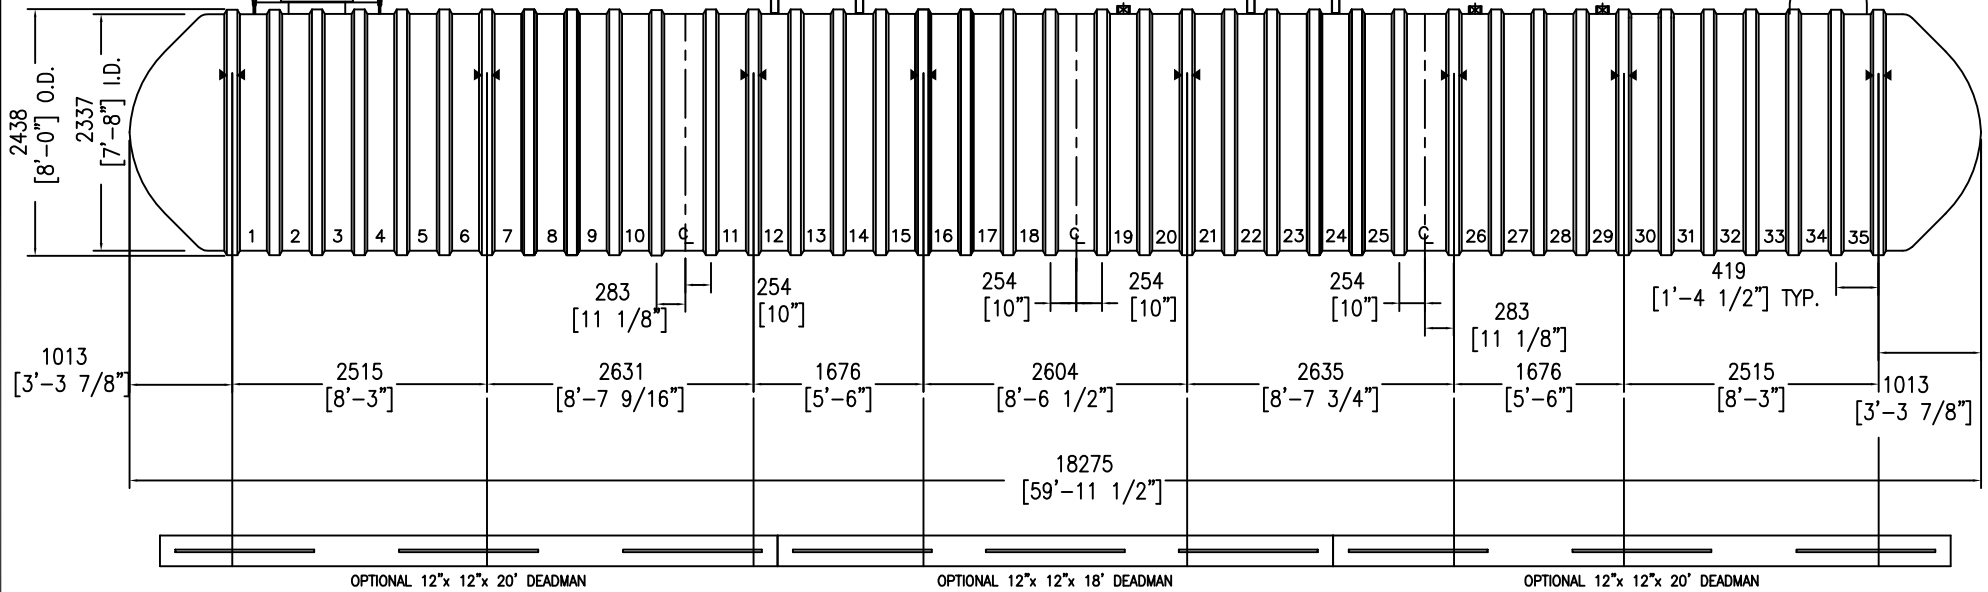

**NOTES:**

- ▶◀ HOLD DOWN STRAP LOCATION
- TYPE "13" LIFT LUG - SD
- TYPE "13" LIFT LUG - HD

HYDROGUARD (8')-75000		DATE: 10/01/18
SINGLE-SUMP SYSTEM		DRAWN BY: R.OXNER
<b>CONTAINMENT SOLUTIONS®</b>	CAPACITY: LITERS 75,155	REVISED:
	WEIGHT: DRY/WET KILOS 6,200	DWG NUMBER: 875MLHG-CN