


NOTE:

OVERALL SHIPPING DIMENSION: 19'-0" L X 3'-1" W X 3'-2" H


ITEM	SIZE	SUGGESTED FUNCTION
1	2"	SPARE
2	2"	MECHANICAL GAUGE/ SPARE
3	2"	FILL
4	6"	PRIMARY TANK EMERGENCY VENT
5	2"	PRIMARY TANK WORKING VENT
6	6"	SECONDARY CONTAINMENT EMERGENCY VENT
7	2"	SECONDARY WORKING VENT

TANK SPECIFICATIONS


VENTING CAPACITY: PRIMARY-190,000 CUBIC FEET PER HOUR
 SECONDARY-190,000 CUBIC FEET PER HOUR
 MATERIAL: PRIMARY TANK - 3/16" THK.
 SECONDARY TANK - 10 GA.

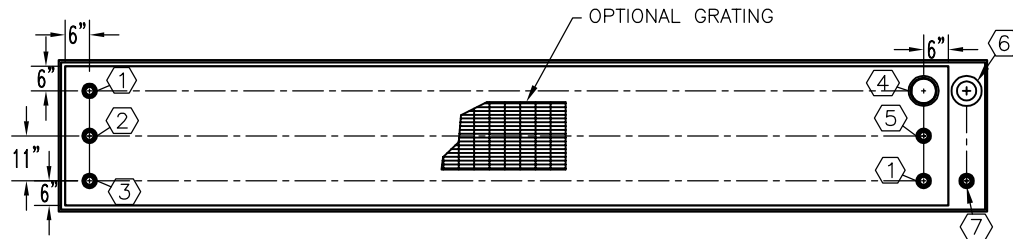

TOP VIEW

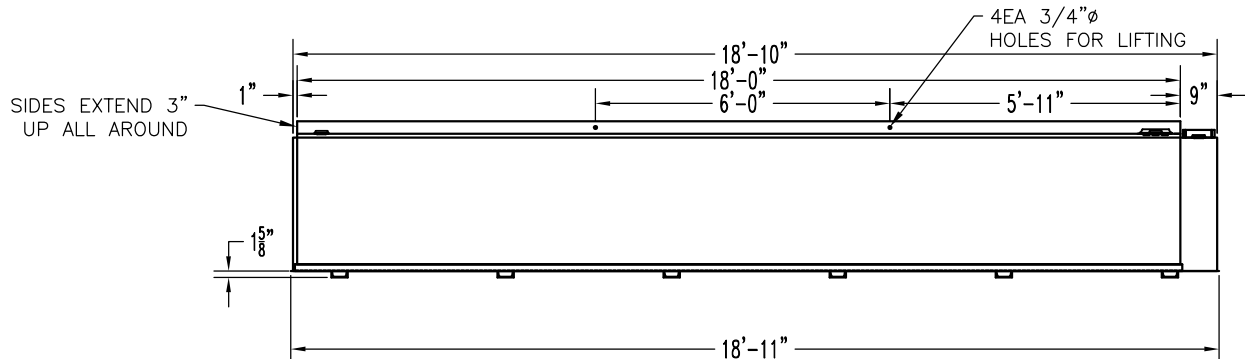

ELEVATION VIEW

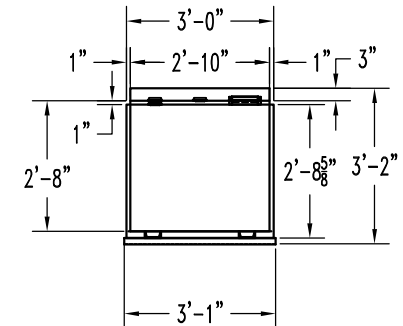

END VIEW

PRODUCT CODE	GALLONS	DESCRIPTION	OVERALL SIZE	SHIP WT.
CWAA101MDS000	1,000	UL-142 DOUBLE WALL CATWALK TANK	19'-0" L X 3'-1" W X 3'-2" H	3,275 LBS.

THIS DRAWING AND DESIGN SHOWN HEREIN IS THE PROPERTY OF CONTAINMENT SOLUTIONS. USE OR COPIES THEREOF CANNOT BE MADE WITHOUT WRITTEN CONSENT.

CUSTOMER NAME: _____

APPROVED BY: _____ DATE: _____

CONTAINMENT SOLUTIONS

DRAWN BY: D. ROVANG DATE DRAWN: 01-01-14
 DWG NUMBER: 5100225 SCALE: 1:36
 REV: REV BY: DATE: SHEET: 1 OF 1