


MARK	EQUIPMENT LISTING AND SUPPLIER	CSI	CUSTOMER	MARK	EQUIPMENT LISTING AND SUPPLIER	CSI	CUSTOMER
A	C.S.I. SINGLE WALL FIBERGLASS TANK	X		H	30" FRP FLANGED MANWAY w/ 30" FRP FLANGED MANWAY EXTENSION	X	
B	C.S.I. FRP HOLD DOWN STRAP & TURNBUCKLE ASSEMBLY	X		I	42" DIAMETER MANHOLE AND COVER		X
C	C.S.I. PRECAST DEADMAN ANCHOR WITH EYEBOLTS	X		J	H-20 AXLE LOAD CONCRETE APRON		X
D	22" FRP FLANGED MANWAY	X		K	4" NPT FTG w/ DUAL NST FILL OR RECIRCULATING POINTS	X	
E	42" ATTACHED CONTAINMENT COLLAR	X		L	10" NPT FITTING WITH VENT/LEVEL INDICATOR ASSEMBLY	X	
F	42" TANK SUMP WITH 32" I.D. OPENING	X		M	VERTICAL PUMP w/ DISCHARGE HEAD AND MULTI STAGE BOWL		X
G	36" DIAMETER MANHOLE AND COVER		X	N	30" FRP FLANGED BOTTOM SUMP FOR VERTICAL TURBINE		X

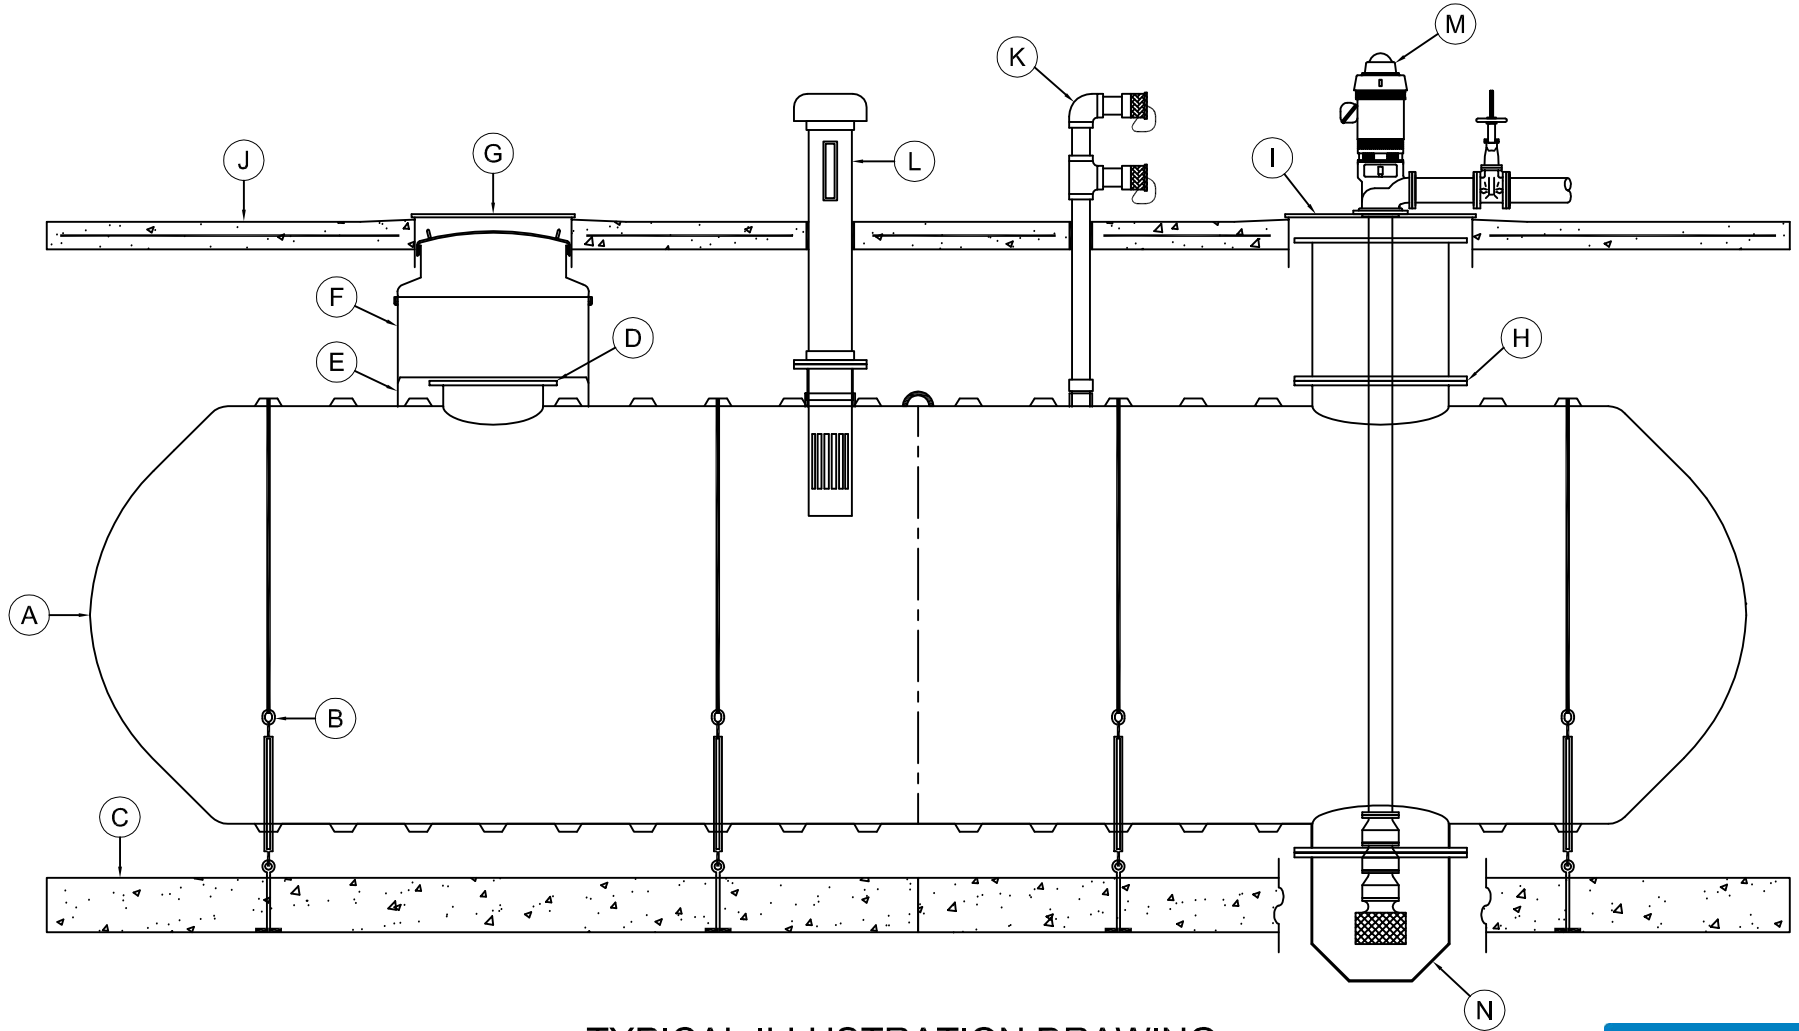

THIS DRAWING IS FOR ILLUSTRATIVE PURPOSES ONLY. IT IS THE RESPONSIBILITY OF THE PURCHASER AND/OR ENGINEER TO DESIGN A SYSTEM IN COMPLIANCE WITH ALL GOVERNING MUNICIPAL CODES.

TYPICAL ILLUSTRATION DRAWING
VERTICAL TURBINE FIRE PROTECTION
LARGE BOTTOM SUMP SYSTEM

