


MARK	EQUIPMENT LISTING AND SUPPLIER	CSI	CUSTOMER	MARK	EQUIPMENT LISTING AND SUPPLIER	CSI	CUSTOMER
A	C.S.I. SINGLE WALL FIBERGLASS TANK	X		I	10" NPT FITTING WITH VENT/LEVEL INDICATOR ASSEMBLY	X	
B	C.S.I. FRP HOLD DOWN STRAP & TURNBUCKLE ASSEMBLY	X		J	4" NPT FTG w/JOCKEY PUMP & GALVANIZED THREADED LINE		X
C	C.S.I. PRECAST DEADMAN ANCHOR WITH EYEBOLTS	X		K	4" NPT FTG w/ NST REMOTE FILL OR RECIRCULATING POINT	X	
D	22" FRP FLANGED MANWAY	X		L	4" NPT FTG w/ FLOAT SWITCH FOR HIGH/LOW WATER ALARM	X	
E	22" FRP MANWAY EXTENSION	X		M	VERTICAL PUMP w/ DISCHARGE HEAD AND MULTI STAGE BOWL		X
F	H-20 AXLE LOAD CONCRETE APRON		X	N	14" FLANGED FRP NOZZLE	X	
G	36" DIAMETER MANHOLE AND COVER	X		O	14" FLANGED FRP NOZZLE EXTENSION	X	
H	TANGENTIALLY MTD FLANGED NOZZLE (MULTI-TANK EQUALIZATION)	X		P	PUMP BUILDING		X

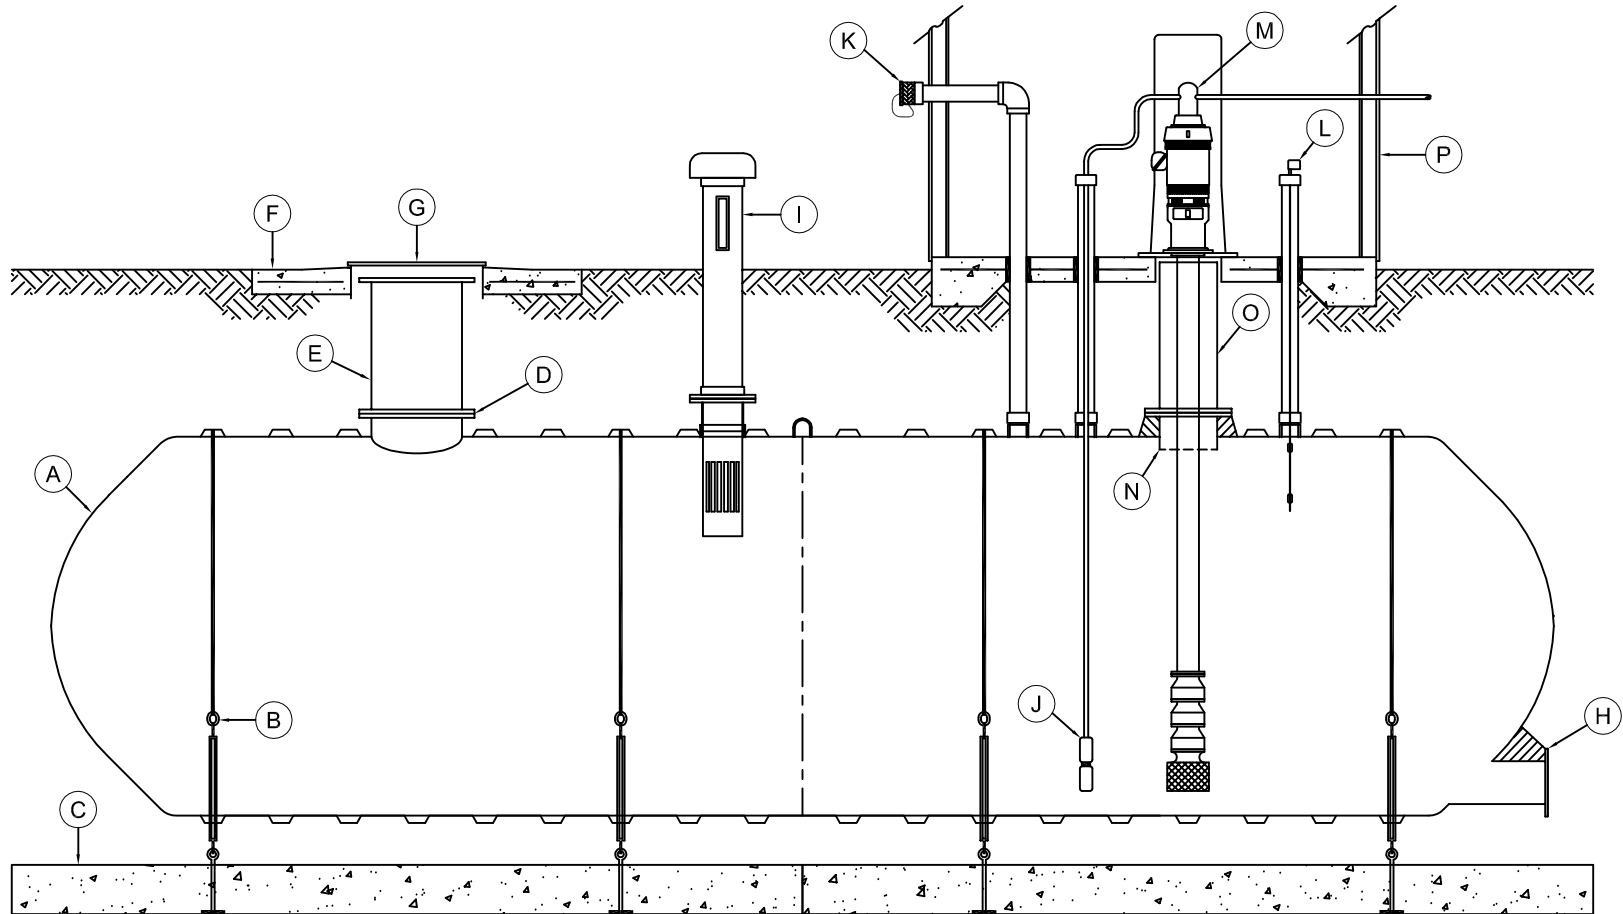

THIS DRAWING IS FOR ILLUSTRATIVE PURPOSES ONLY. IT IS THE RESPONSIBILITY OF THE PURCHASER AND/OR ENGINEER TO DESIGN A SYSTEM IN COMPLIANCE WITH ALL GOVERNING MUNICIPAL CODES.

TYPICAL ILLUSTRATION DRAWING
VERTICAL TURBINE FIRE PROTECTION
MULTI-TANK EQUALIZATION SYSTEM

