


MARK	EQUIPMENT LISTING AND SUPPLIER	CSI	CUSTOMER	MARK	EQUIPMENT LISTING AND SUPPLIER	CSI	CUSTOMER
A	2" VENT WITH UPWARD V CAP		X	H	CSI SINGLE POINT FLOAT SWITCH MODEL FOVF600 AT 75% FULL.	X	
B	4" WASTE LINE FROM BUILDING		X	I	6" INLET NOZZLE w/ REDUCER TEE		X
C	FLOWTITE DOUBLE WALL FIBERGLASS TANK - 1500 GALLONS	X		J	CSI LEAK DETECTION AND INVENTORY CONTROL PANEL - CPF 4	X	
D	22" FLANGED MANWAY WITH BOLTED INSPECTION COVER	X		K	MANHOLE COVERS MODEL AS REQUIRED		X
E	42" CONTAINMENT SUMP WITH WATERTIGHT LID	X		L	FRP HOLD DOWN STRAP & TURNBUCKLES ASSEMBLY	X	
F	HYDROSTATIC RESERVOIR WITH FHRB 810 - LEAK DETECTION SENSOR	X		M	PRE-CAST CONCRETE DEADMAN ANCHORS WITH EYEBOLTS	X	
G	4" SUCTION CONNECTION FOR CONTAMINATED WASTE WATER REMOVAL		X	N	SUMP LEAK DETECTION SENSOR - FCBS 700	X	

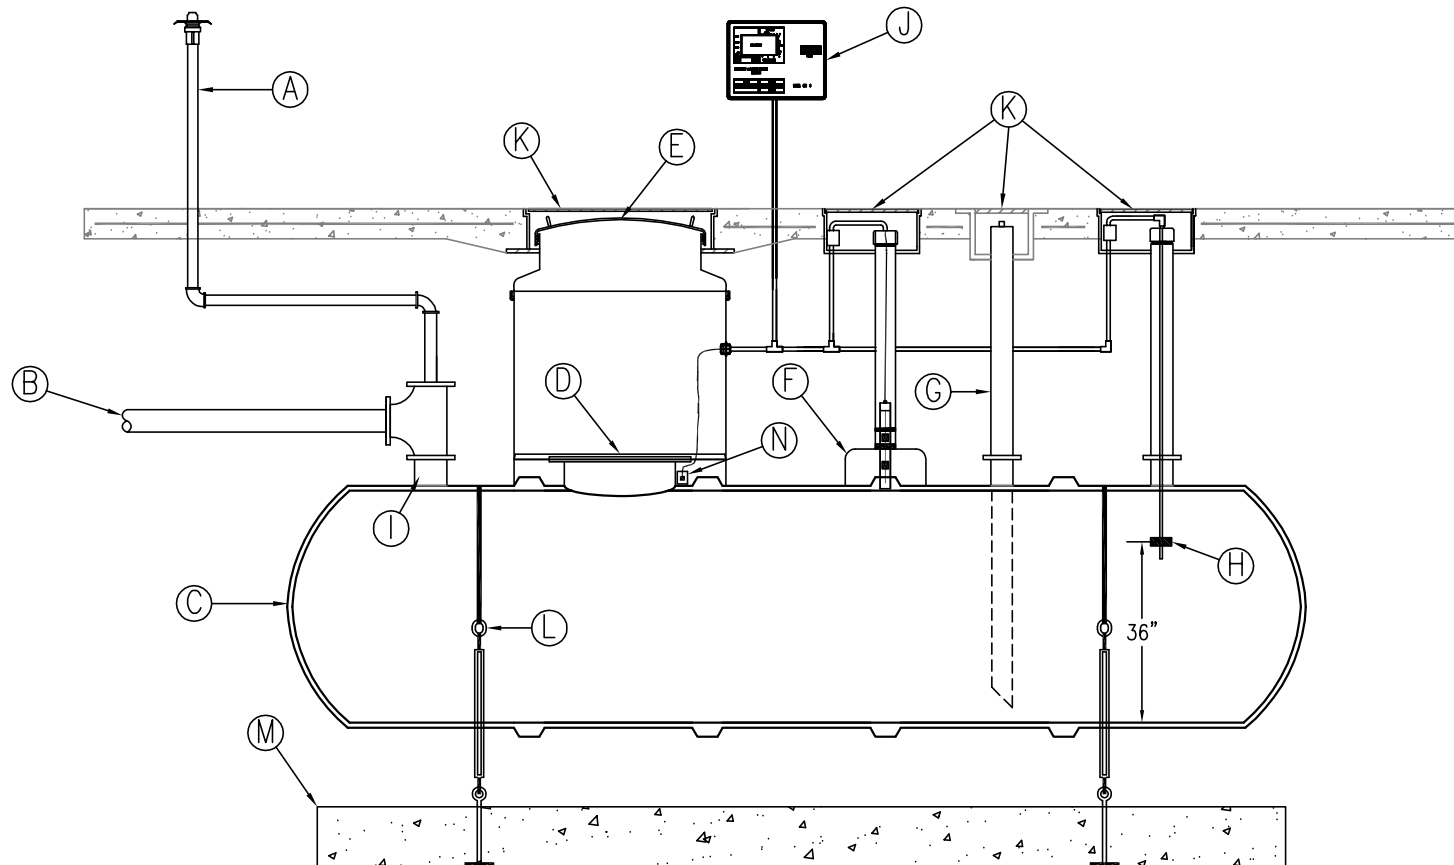

THIS DRAWING IS FOR ILLUSTRATIVE PURPOSES ONLY. IT IS THE RESPONSIBILITY OF THE PURCHASER AND/OR ENGINEER TO DESIGN A SYSTEM IN COMPLIANCE WITH ALL GOVERNING MUNICIPAL CODES.

TYPICAL ILLUSTRATION DRAWING MEDICAL EMERGENCY WASH DOWN TANK



**CONTAINMENT
SOLUTIONS**

MW-01.DWG 4/2009 - REV 10/2017-B