


| MARK | EQUIPMENT LISTING AND SUPPLIER | CSI | CUSTOMER | MARK | EQUIPMENT LISTING AND SUPPLIER | CSI | CUSTOMER |
|------|--|-----|----------|------|--|-----|----------|
| A | C.S.I. SINGLE WALL FIBERGLASS TANK | X | | F | 4" NPT FITTING WITH DEFLECTER PLATE - COLLECTION | X | |
| B | C.S.I. FRP HOLD DOWN STRAP & TURNBUCKLE ASSEMBLY | X | | G | 4" NPT FITTING - TANK VENT | X | |
| C | C.S.I. PRECAST DEADMAN ANCHOR WITH EYEBOLTS | X | | H | 6" DRY HYDRANT CONNECTION ASSEMBLY | X | |
| D | 23.5" FRP COLLAR WITH TANK ACCESS OPENING | X | | I | 6" NPT FITTING FOR DRY HYDRANT | X | |
| E | 24" FRP RISER WITH COVER | X | | J | 6" DRY HYDRANT STRAINERS ASSEMBLY | X | |

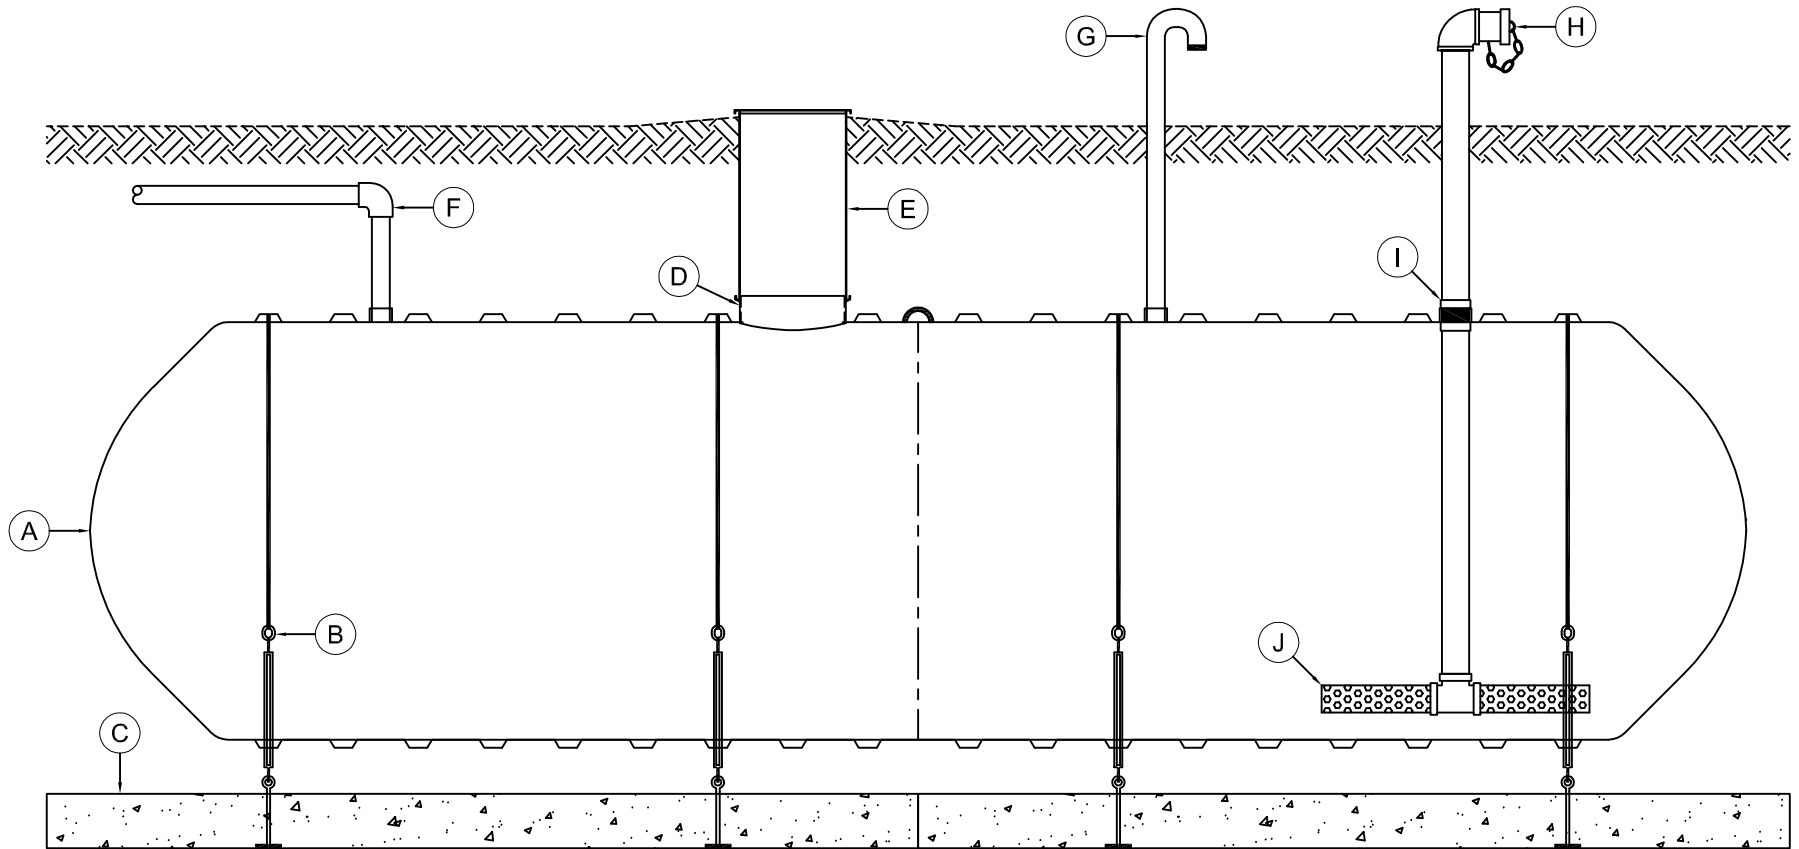

THIS DRAWING IS FOR ILLUSTRATIVE PURPOSES ONLY. IT IS THE RESPONSIBILITY OF THE PURCHASER AND/OR ENGINEER TO DESIGN A SYSTEM IN COMPLIANCE WITH ALL GOVERNING MUNICIPAL CODES.

TYPICAL ILLUSTRATION DRAWING VERTICAL STORMWATER COLLECTION

