



NOTE:
 OVERALL SHIPPING DIMENSION: 8'-10" L X 3'-1" W X 3'-5" H

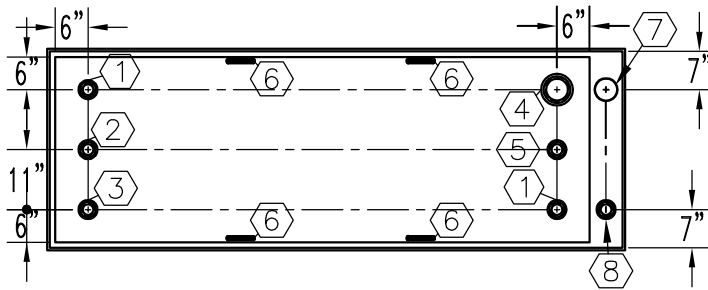

TOP VIEW

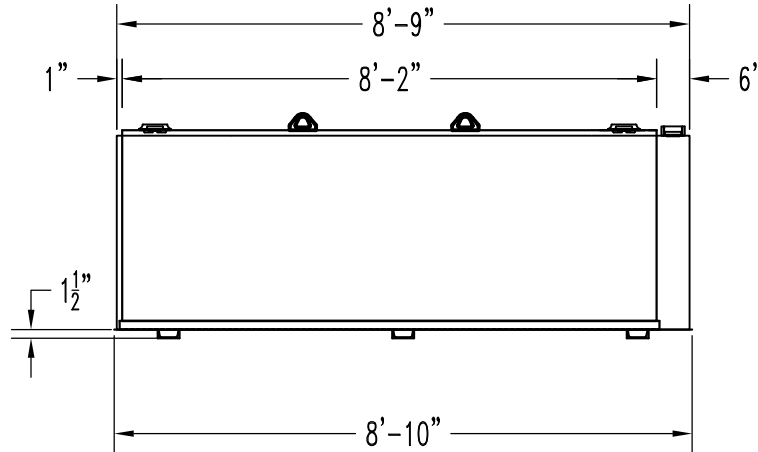


ELEVATION VIEW

ITEM	SIZE	SUGGESTED FUNCTION
1	2"	SPARE
2	2"	MECHANICAL GAUGE/ SPARE
3	2"	FILL
4	4"	PRIMARY TANK EMERGENCY VENT
5	2"	PRIMARY TANK WORKING VENT
6	SMALL	LIFTING LUG
7	4"	SECONDARY CONTAINMENT EMERGENCY VENT
8	2"	SECONDARY WORKING VENT

TANK SPECIFICATIONS

VENTING CAPACITY: PRIMARY TANK-94,800 CUBIC FEET PER HOUR
 SECONDARY TANK-105,000 CUBIC FEET PER HOUR
 MATERIAL: PRIMARY TANK - 3/16" THK.
 SECONDARY TANK - 10 GA.

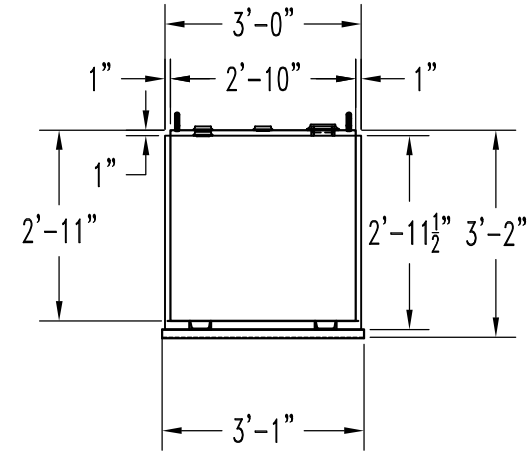

END VIEW

PRODUCT CODE	GALLONS	DESCRIPTION	OVERALL SIZE	SHIP WT.
UCAA1500DS000	500	UL-142 DOUBLE WALL UNDER CATWALK TANK	8'-10" L X 3'-1" W X 3'-2" H	1,950 LBS.

THIS DRAWING AND DESIGN SHOWN HEREIN IS THE PROPERTY OF CONTAINMENT SOLUTIONS. USE OR COPIES THEREOF CANNOT BE MADE WITHOUT WRITTEN CONSENT.

CUSTOMER NAME: _____
APPROVED BY: _____ DATE: _____

CONTAINMENT SOLUTIONS

DRAWN BY: D. ROVANG DATE DRAWN: 01-01-14
 DWG NUMBER: 5102228 SCALE: 1:48
 REV: _____ REV BY: _____ DATE: _____ SHEET: 1 OF 1