


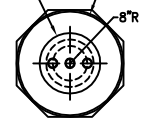


22" FLGD. MANWAY  
w/3-4" C.S. NPT FTGS.  
& COVER


48" DOUBLE WALL CONTAINMENT COLLAR




4" FRP NPT FTGS. (3 TYP.)

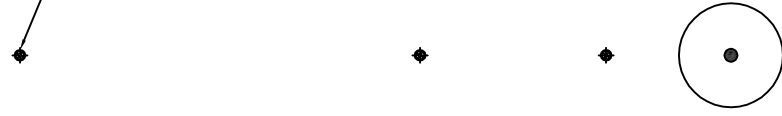

DW PTS (WT34) 48/8-4'  
WATERTIGHT TANK SUMP

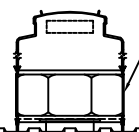

HYDROSTATIC RESERVOIR

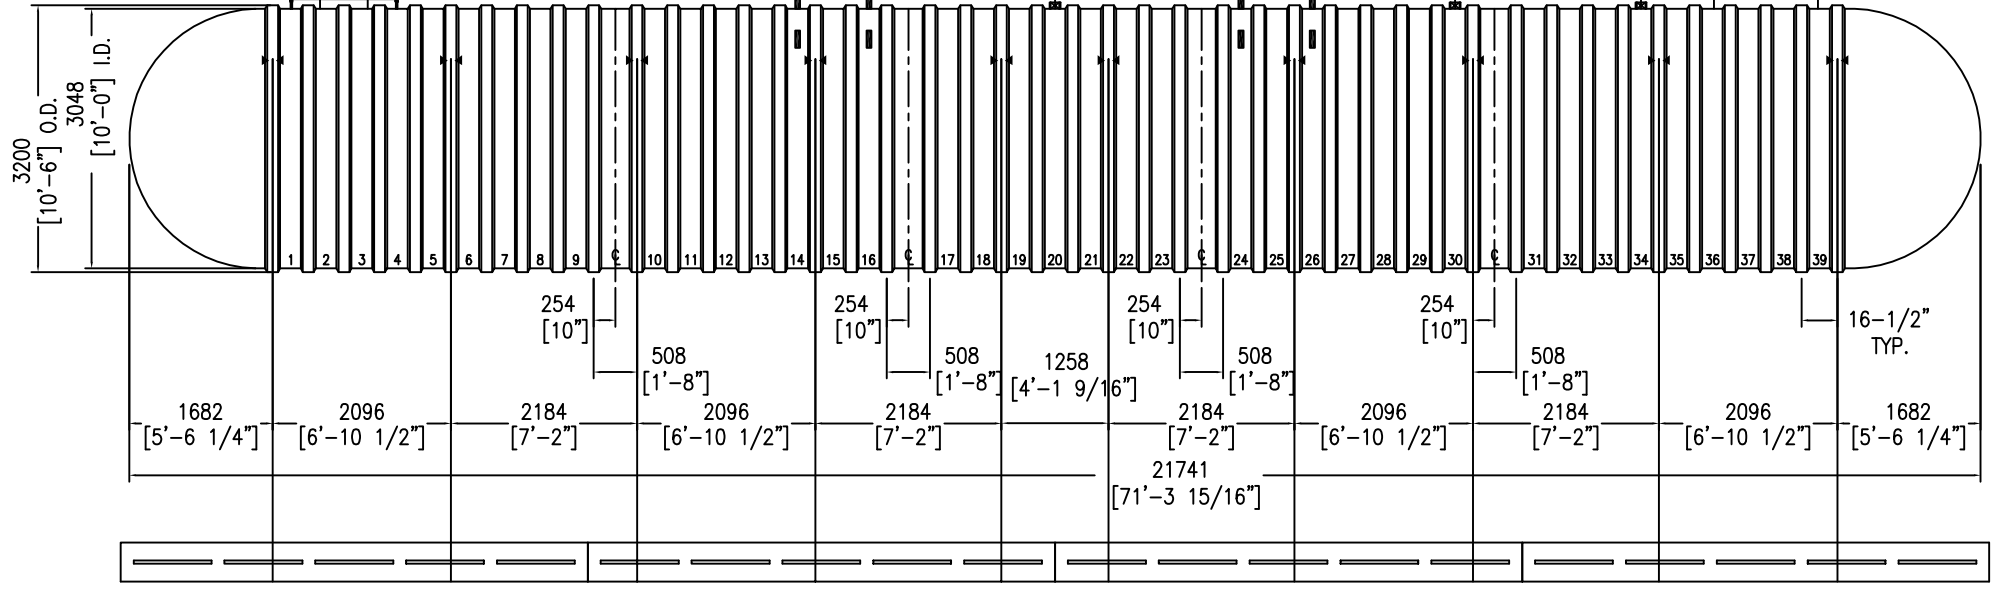

OPTIONAL 18"x 8" - 18' DEADMAN

OPTIONAL 18"x 8" - 18' DEADMAN

OPTIONAL 18"x 8" - 18' DEADMAN

OPTIONAL 18"x 8" - 18' DEADMAN

- NOTES:
- ▶◀ HOLD DOWN STRAP LOCATION
  - TYPE "13" LIFT LUG - SD
  - TYPE "13" LIFT LUG - HD

HYDROGUARD (10')-150,000 L		DATE: 10/01/18
SINGLE-SUMP SYSTEM		DRAWN BY: R.OXNER
<b>CONTAINMENT SOLUTIONS</b>	CAPACITY: LITERS 150,863	REVISED:
	WEIGHT: DRY/WET KILOS 12,600	DWG NUMBER: X150MLHG-CN