


22" FLGD. MANWAY  
w/ BLANK COVER  
(3 TYP.)

SHELL CODES: 2-EXS10SD, 1-OXS06SD

4" NPT FTGS. (6 TYP.)

16" TANGENTIALLY MTD.  
FLGD. NOZZLE w/2" FRP  
VENT FTG.- (INLET)

16" TANGENTIALLY MTD.  
FLGD. NOZZLE w/2" FRP  
VENT FTG.- (OUTLET)

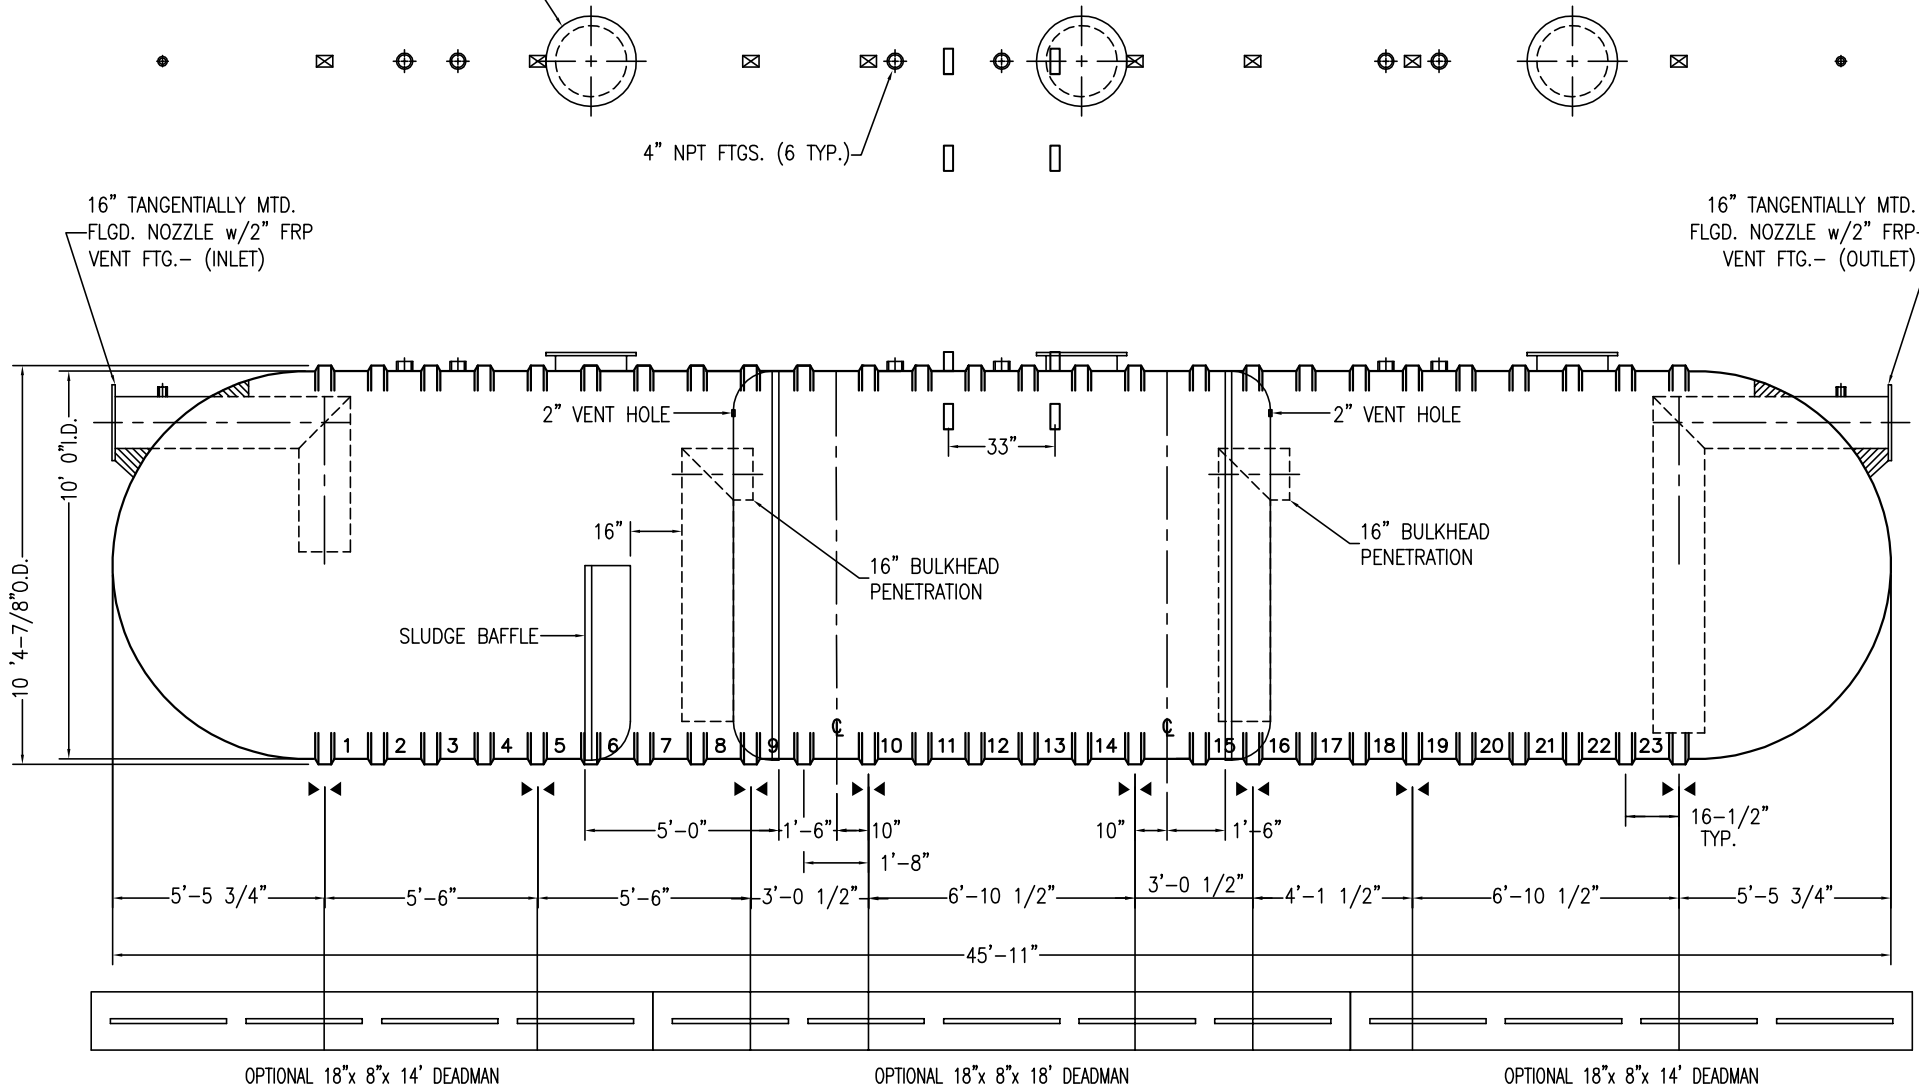

NOTES:

- ☒ HOLD DOWN STRAP CLIP
- ▶◀ HOLD DOWN STRAP LOCATION
- TYPE "13" LIFT LUG - SD
- TYPE "13" LIFT LUG - HD

SWT (10')-25000 CSI-3B INT		DATE: 1/1/2014
		DRAWN BY: K.A.SOEDER
	CAPACITY: SLUDGE/TOTAL 520/24970	REVISED:
	WEIGHT: DRY/WET 9000	DWG NUMBER: X25-3BSW